


TRAFFIC FLOW PLAN

YUSEN TERMINALS LLC • 701 NEW DOCK STREET • BERTHS 212-224 • TERMINAL ISLAND, CA 90731 • (310) 548-8282

LEGEND:

- | | | |
|--|----------------------------------|------------------|
| A ASSEMBLY AREA | ● FIRE HYDRANT | □ LIGHT POLE |
| 📍 YOU ARE HERE | 🔥 FIRE EXTINGUISHER | ☎ TELEPHONE |
| 🏥 FIRST AID STATION | 🧺 STOKES BASKET | 🚻 RESTROOM |
| ❤️ AED | 🚗 RPM | 🧴 SPILL SKIT |
| ⚡ ELECTRICAL SHUT-OFF | ⚠️ GAS SHUT-OFF | ⛔ WATER SHUT-OFF |
| 🚰 STD STANDPIPE | 🚒 FDC FIRE DEPARTMENT CONNECTION | |
| 🚑 RC MOBILE EMERGENCY RESCUE AND UTILITY CAGES | | |

TERMINAL SPEED LIMIT
20
M.P.H.

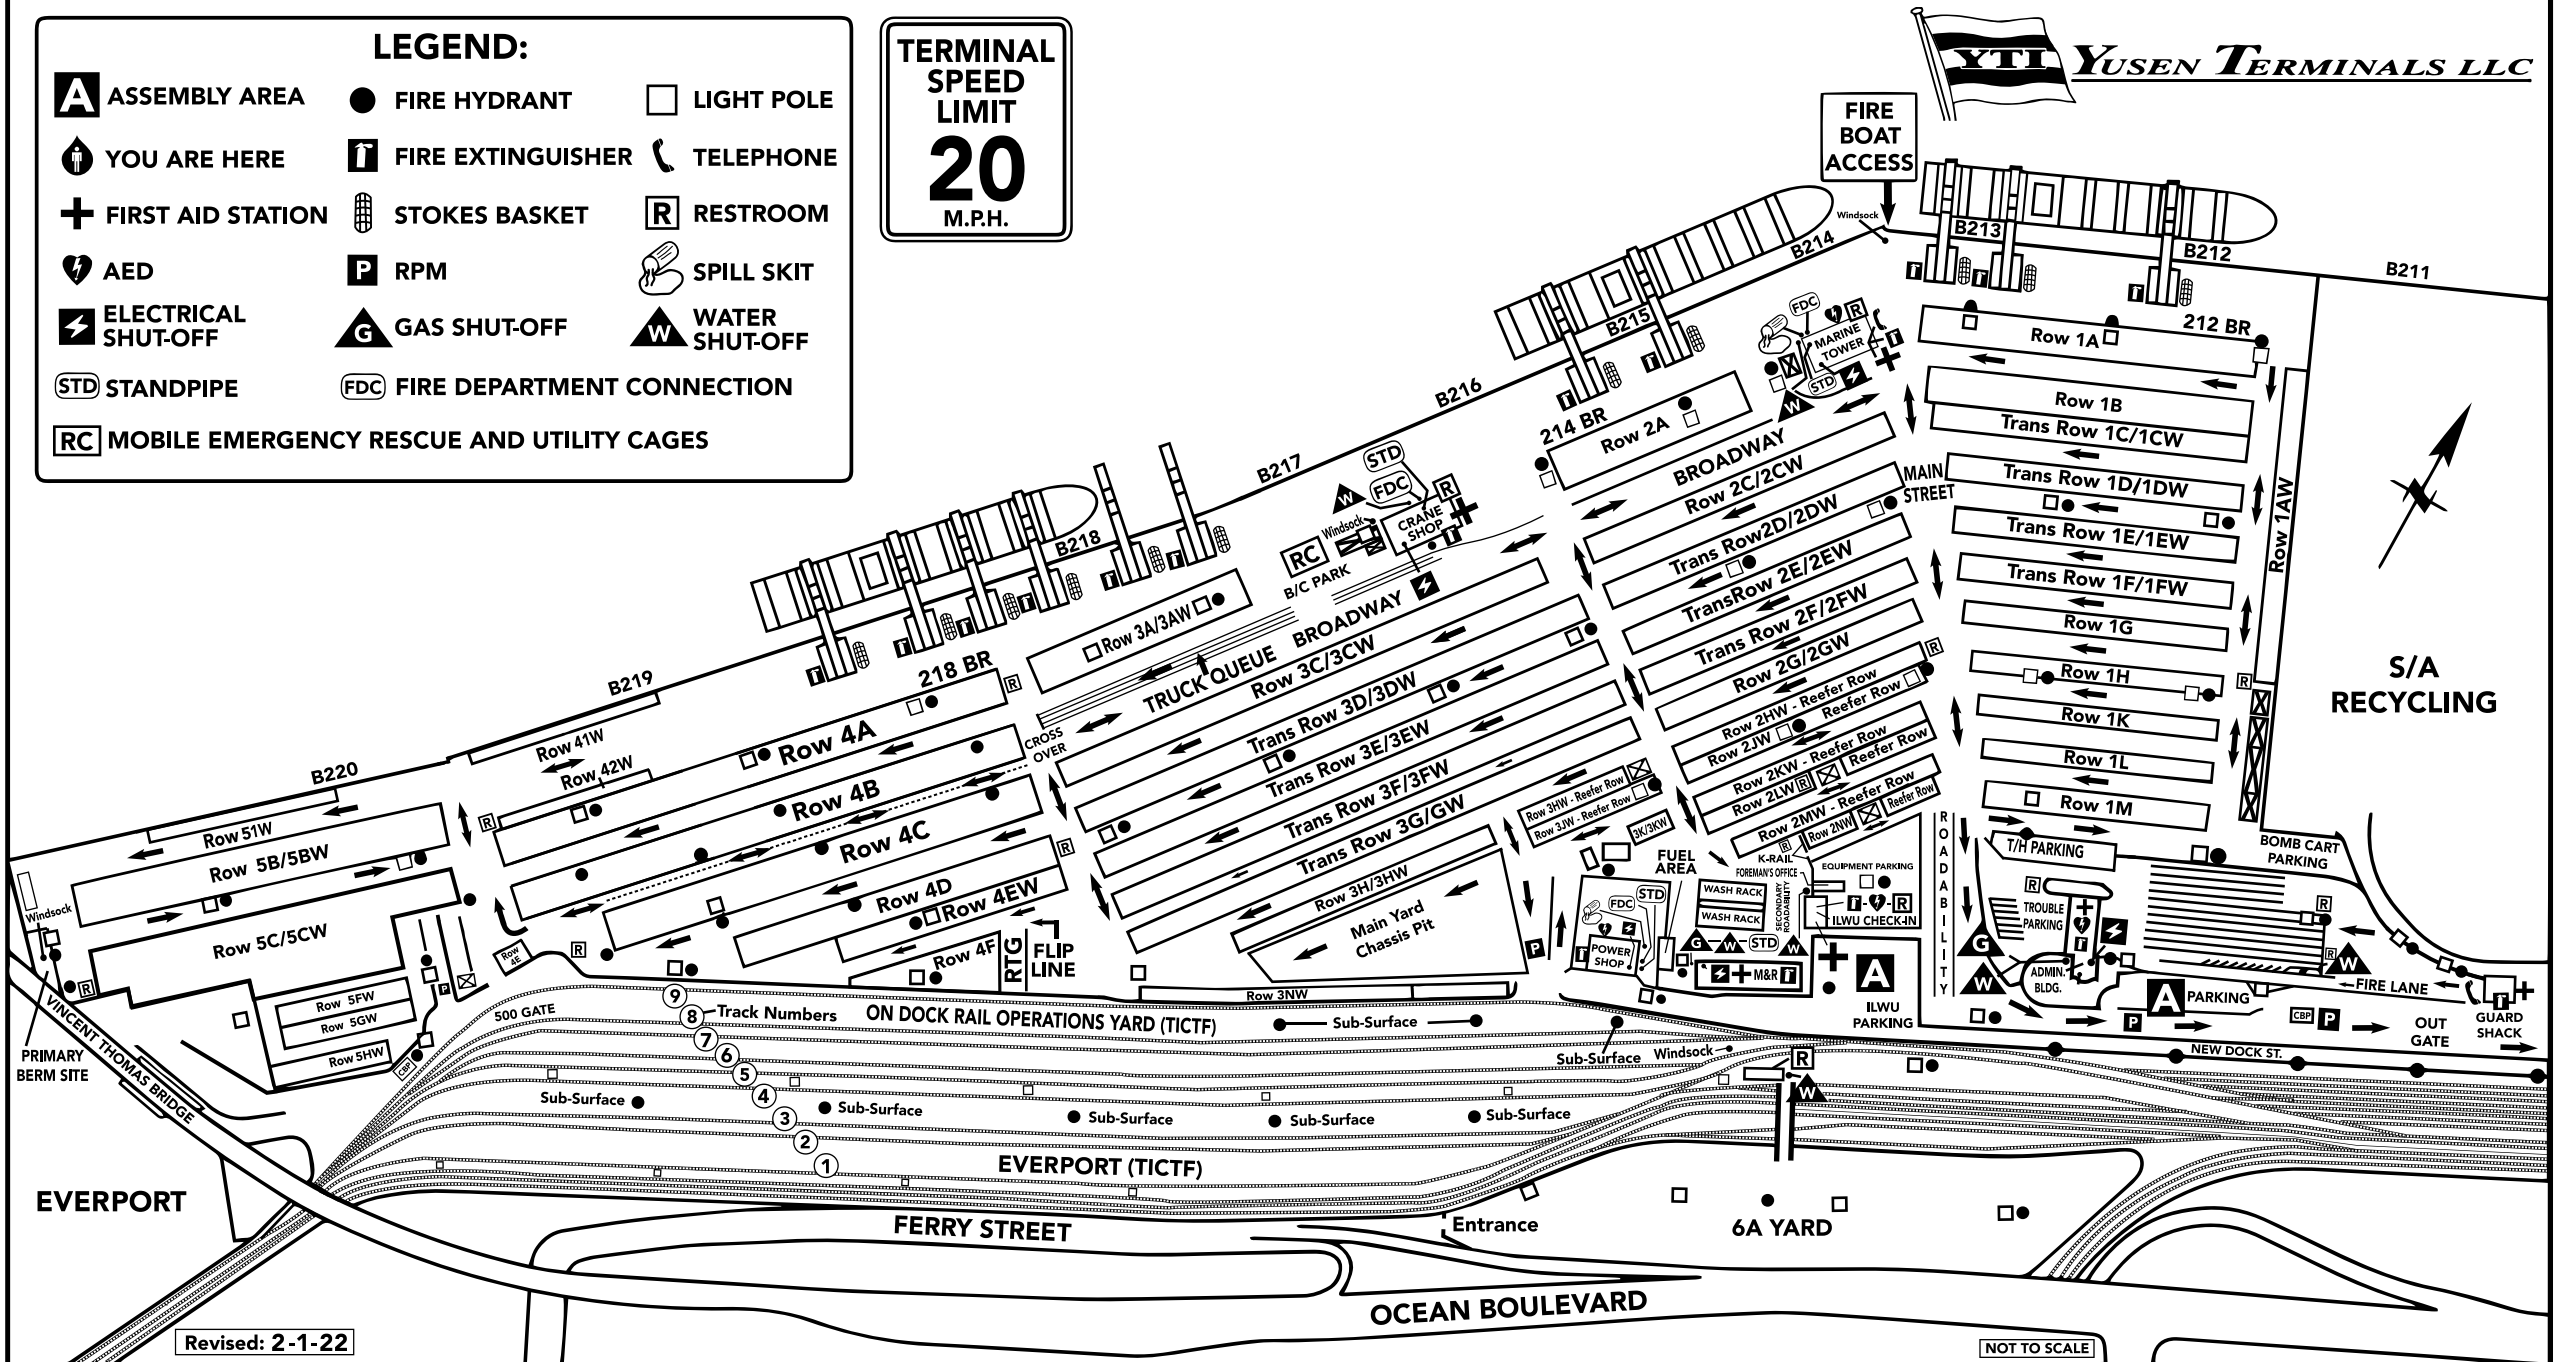

Revised: 2-1-22

NOT TO SCALE